

CONSTRUCTION NOTES:

24x36 Sky Line Barn

PHONE:


DRAWN BY: **Ellie Knowles**

SCALE: 1/8" = 1'-0"

DATE: Friday, January 31, 2025

PAGE:

**1 / 7**

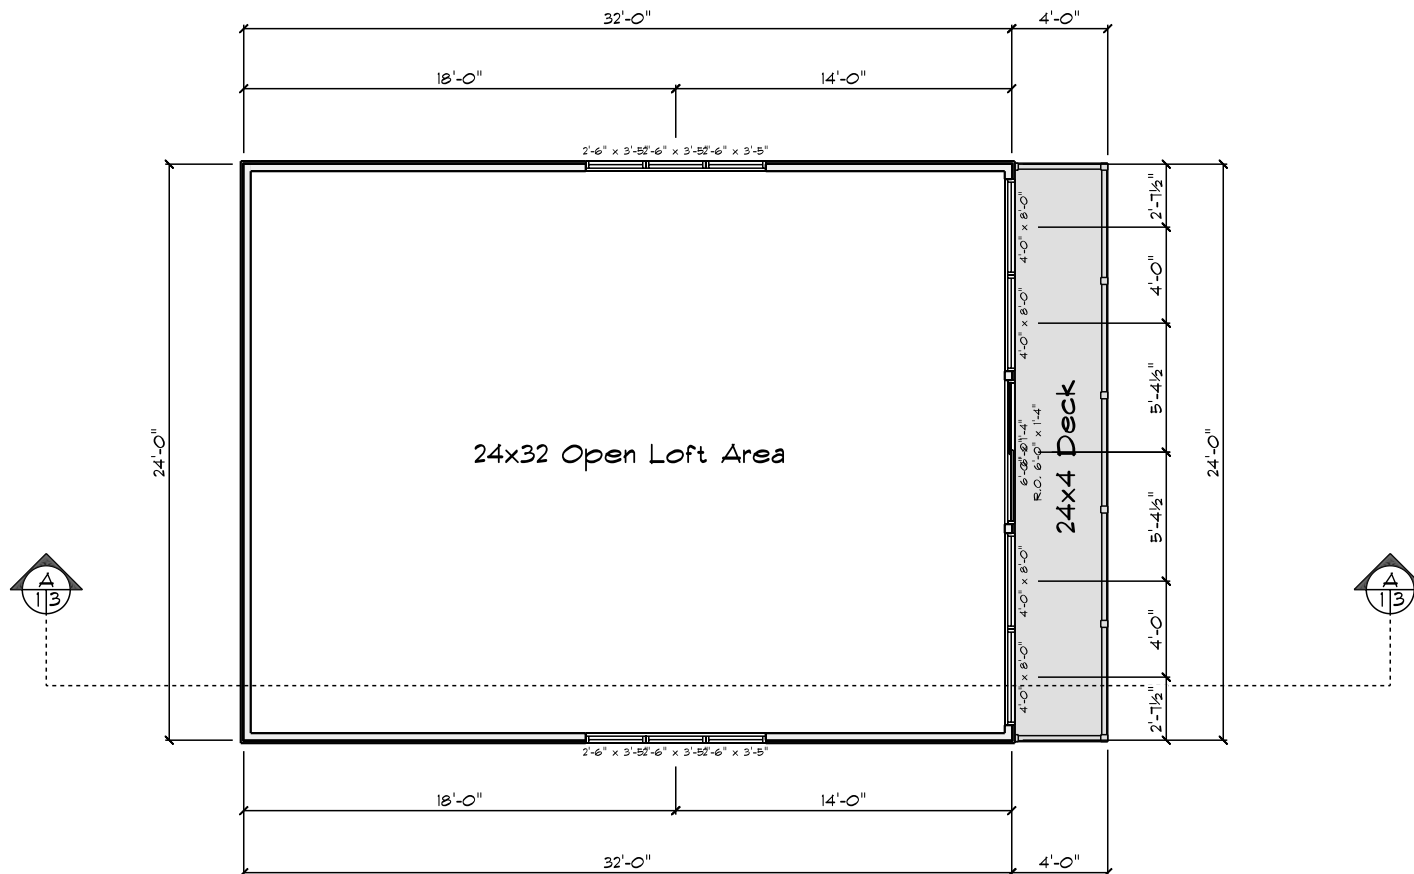

CONSTRUCTION NOTES:

24x36 Sky Line Barn

PHONE:


DRAWN BY: Ellie Knowles

SCALE: 1/8" = 1'-0"

DATE: Friday, January 31, 2025

PAGE:

2/7

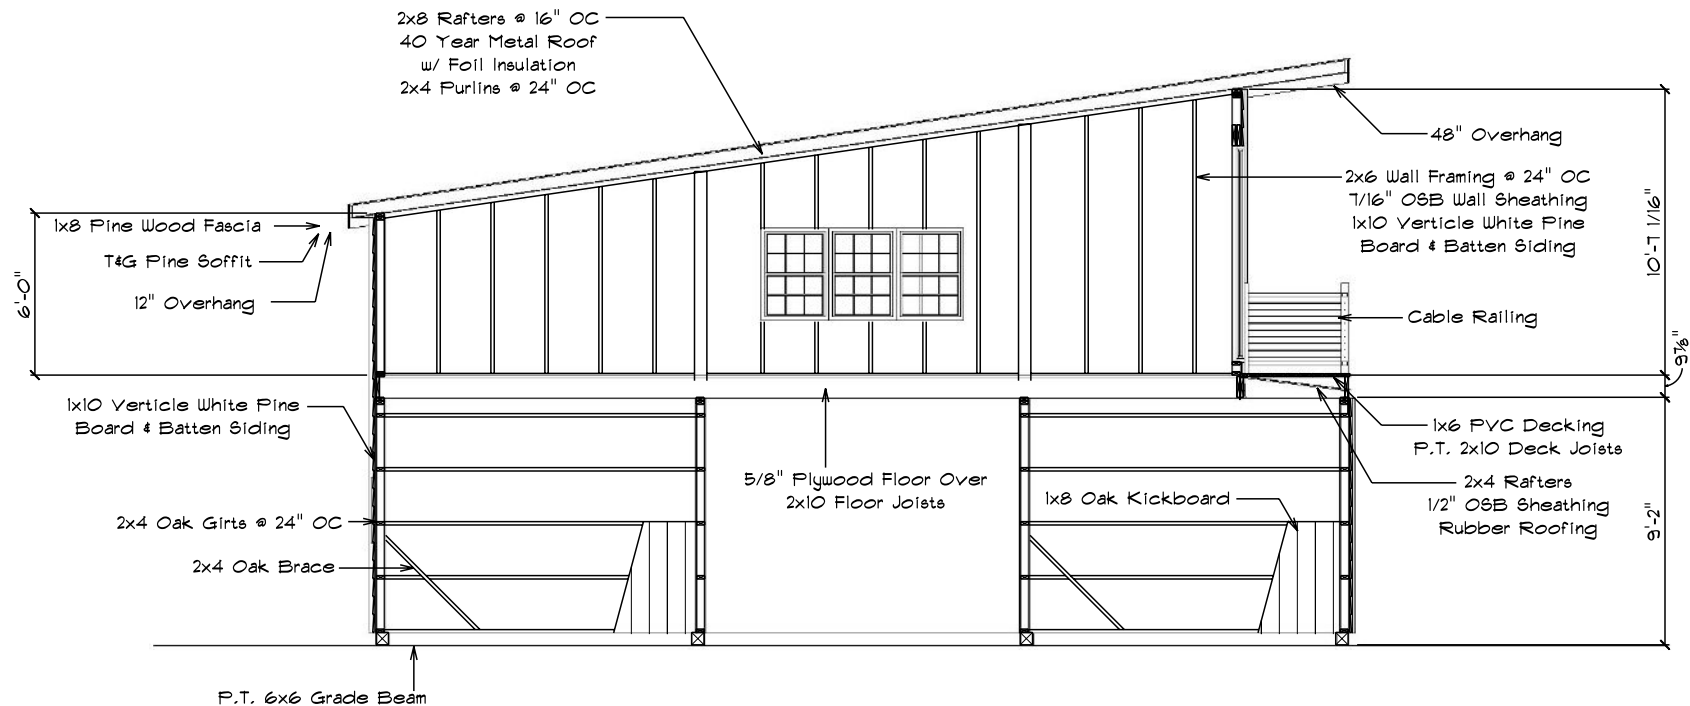

## CROSS SECTION A

SCALE: 0.1406" = 1'-0"



CONSTRUCTION NOTES:

24x36 Sky Line Barn

PHONE:

DRAWN BY: Ellie Knowles

SCALE: 0.1406" = 1'-0"

DATE: Friday, January 31, 2025

PAGE:

3/7



CONSTRUCTION NOTES:

24x36 Sky Line Barn

PHONE:


DRAWN BY: **Ellie Knowles**

SCALE: 3/16" = 1'-0"

DATE: Friday, January 31, 2025

PAGE:

**4 / 7**

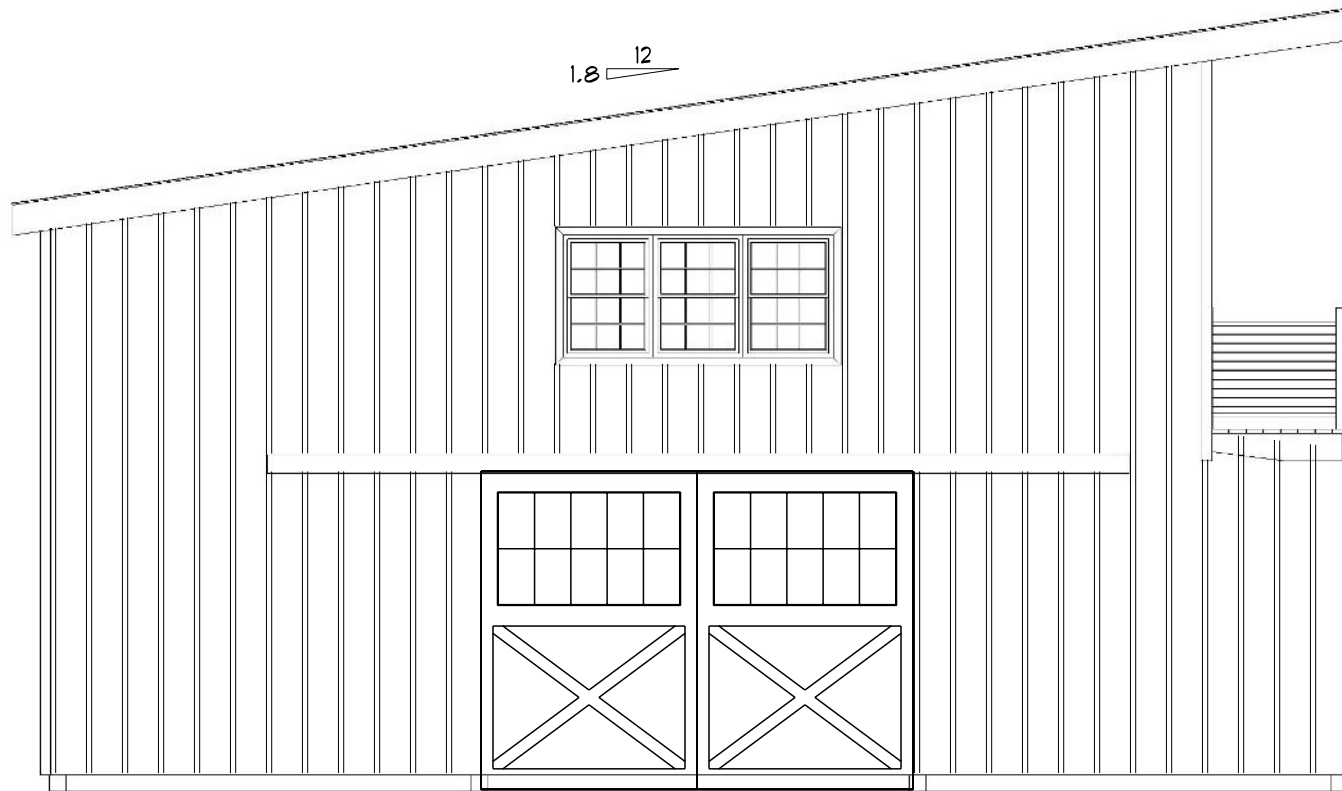

CONSTRUCTION NOTES:

24x36 Sky Line Barn

PHONE:


DRAWN BY: **Ellie Knowles**

SCALE: 3/16" = 1'-0"

DATE: Friday, January 31, 2025

PAGE:

**5/7**

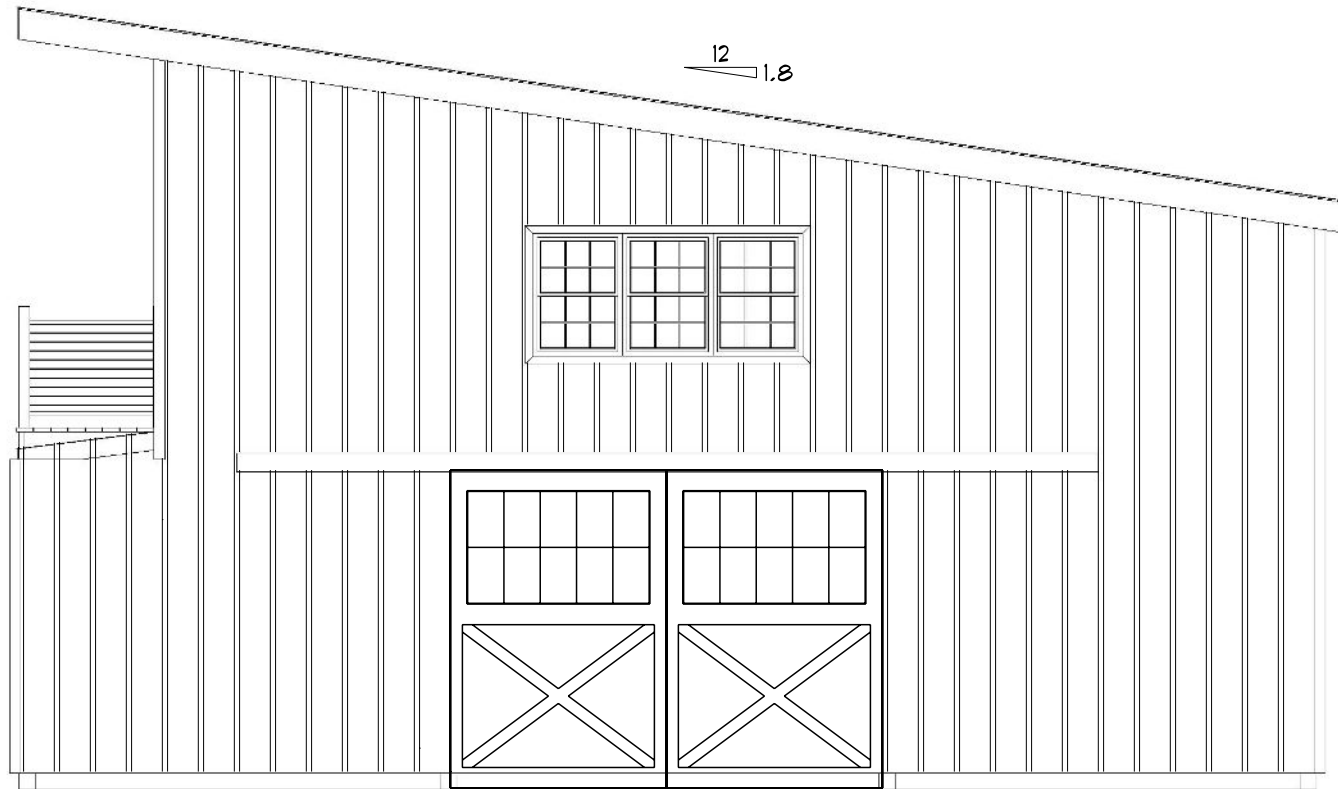

CONSTRUCTION NOTES:

24x36 Sky Line Barn

PHONE:


DRAWN BY: **Ellie Knowles**

SCALE: 3/16" = 1'-0"

DATE: Friday, January 31, 2025

PAGE:

**6/7**

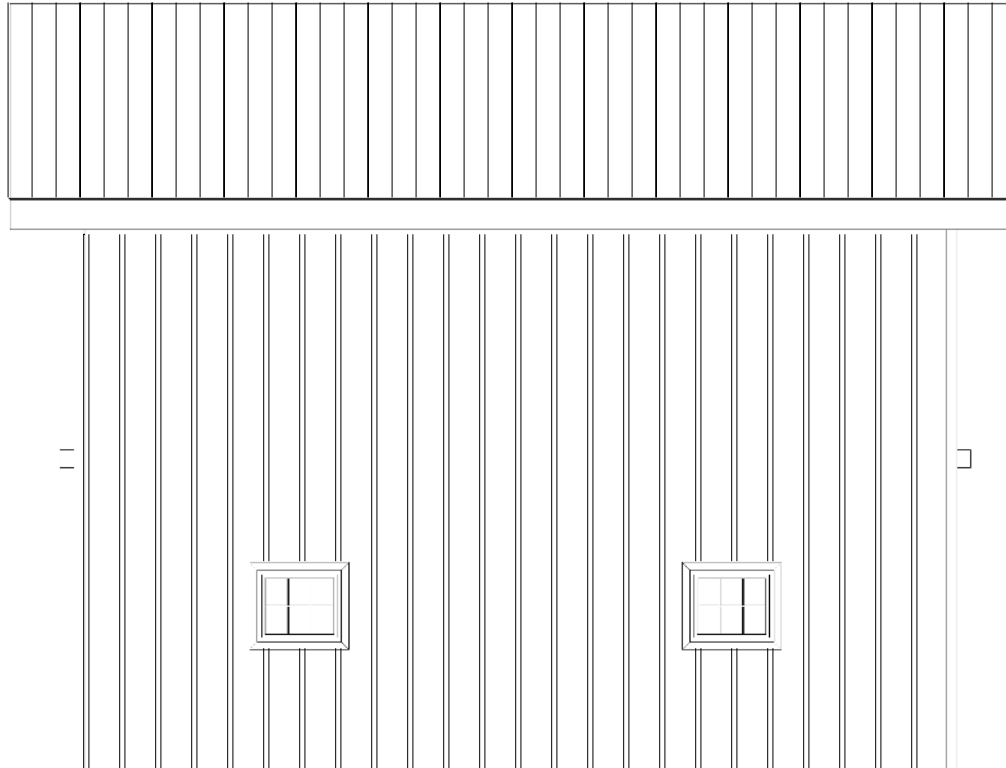

CONSTRUCTION NOTES:

24x36 Sky Line Barn

PHONE:

DRAWN BY: **Ellie Knowles**

SCALE: 3/16" = 1'-0"

DATE: Friday, January 31, 2025

PAGE:

**7/7**